


Shoreline Student Housing - Street Frontage Improvements Site Logistics and Phasing Plan 2/19/19

Site Logistics and Phasing Plan Key

- Laydown/Storage
- Phase 1 - Innis Arden Storm
- Phase 2 - Greenwood Ave - S/E Intersection
- Phase 3 - 160th & N/E Greenwood Ave
- Phase 4 - Greenwood Ave - West
- Phase 5 - - Innis Arden Way

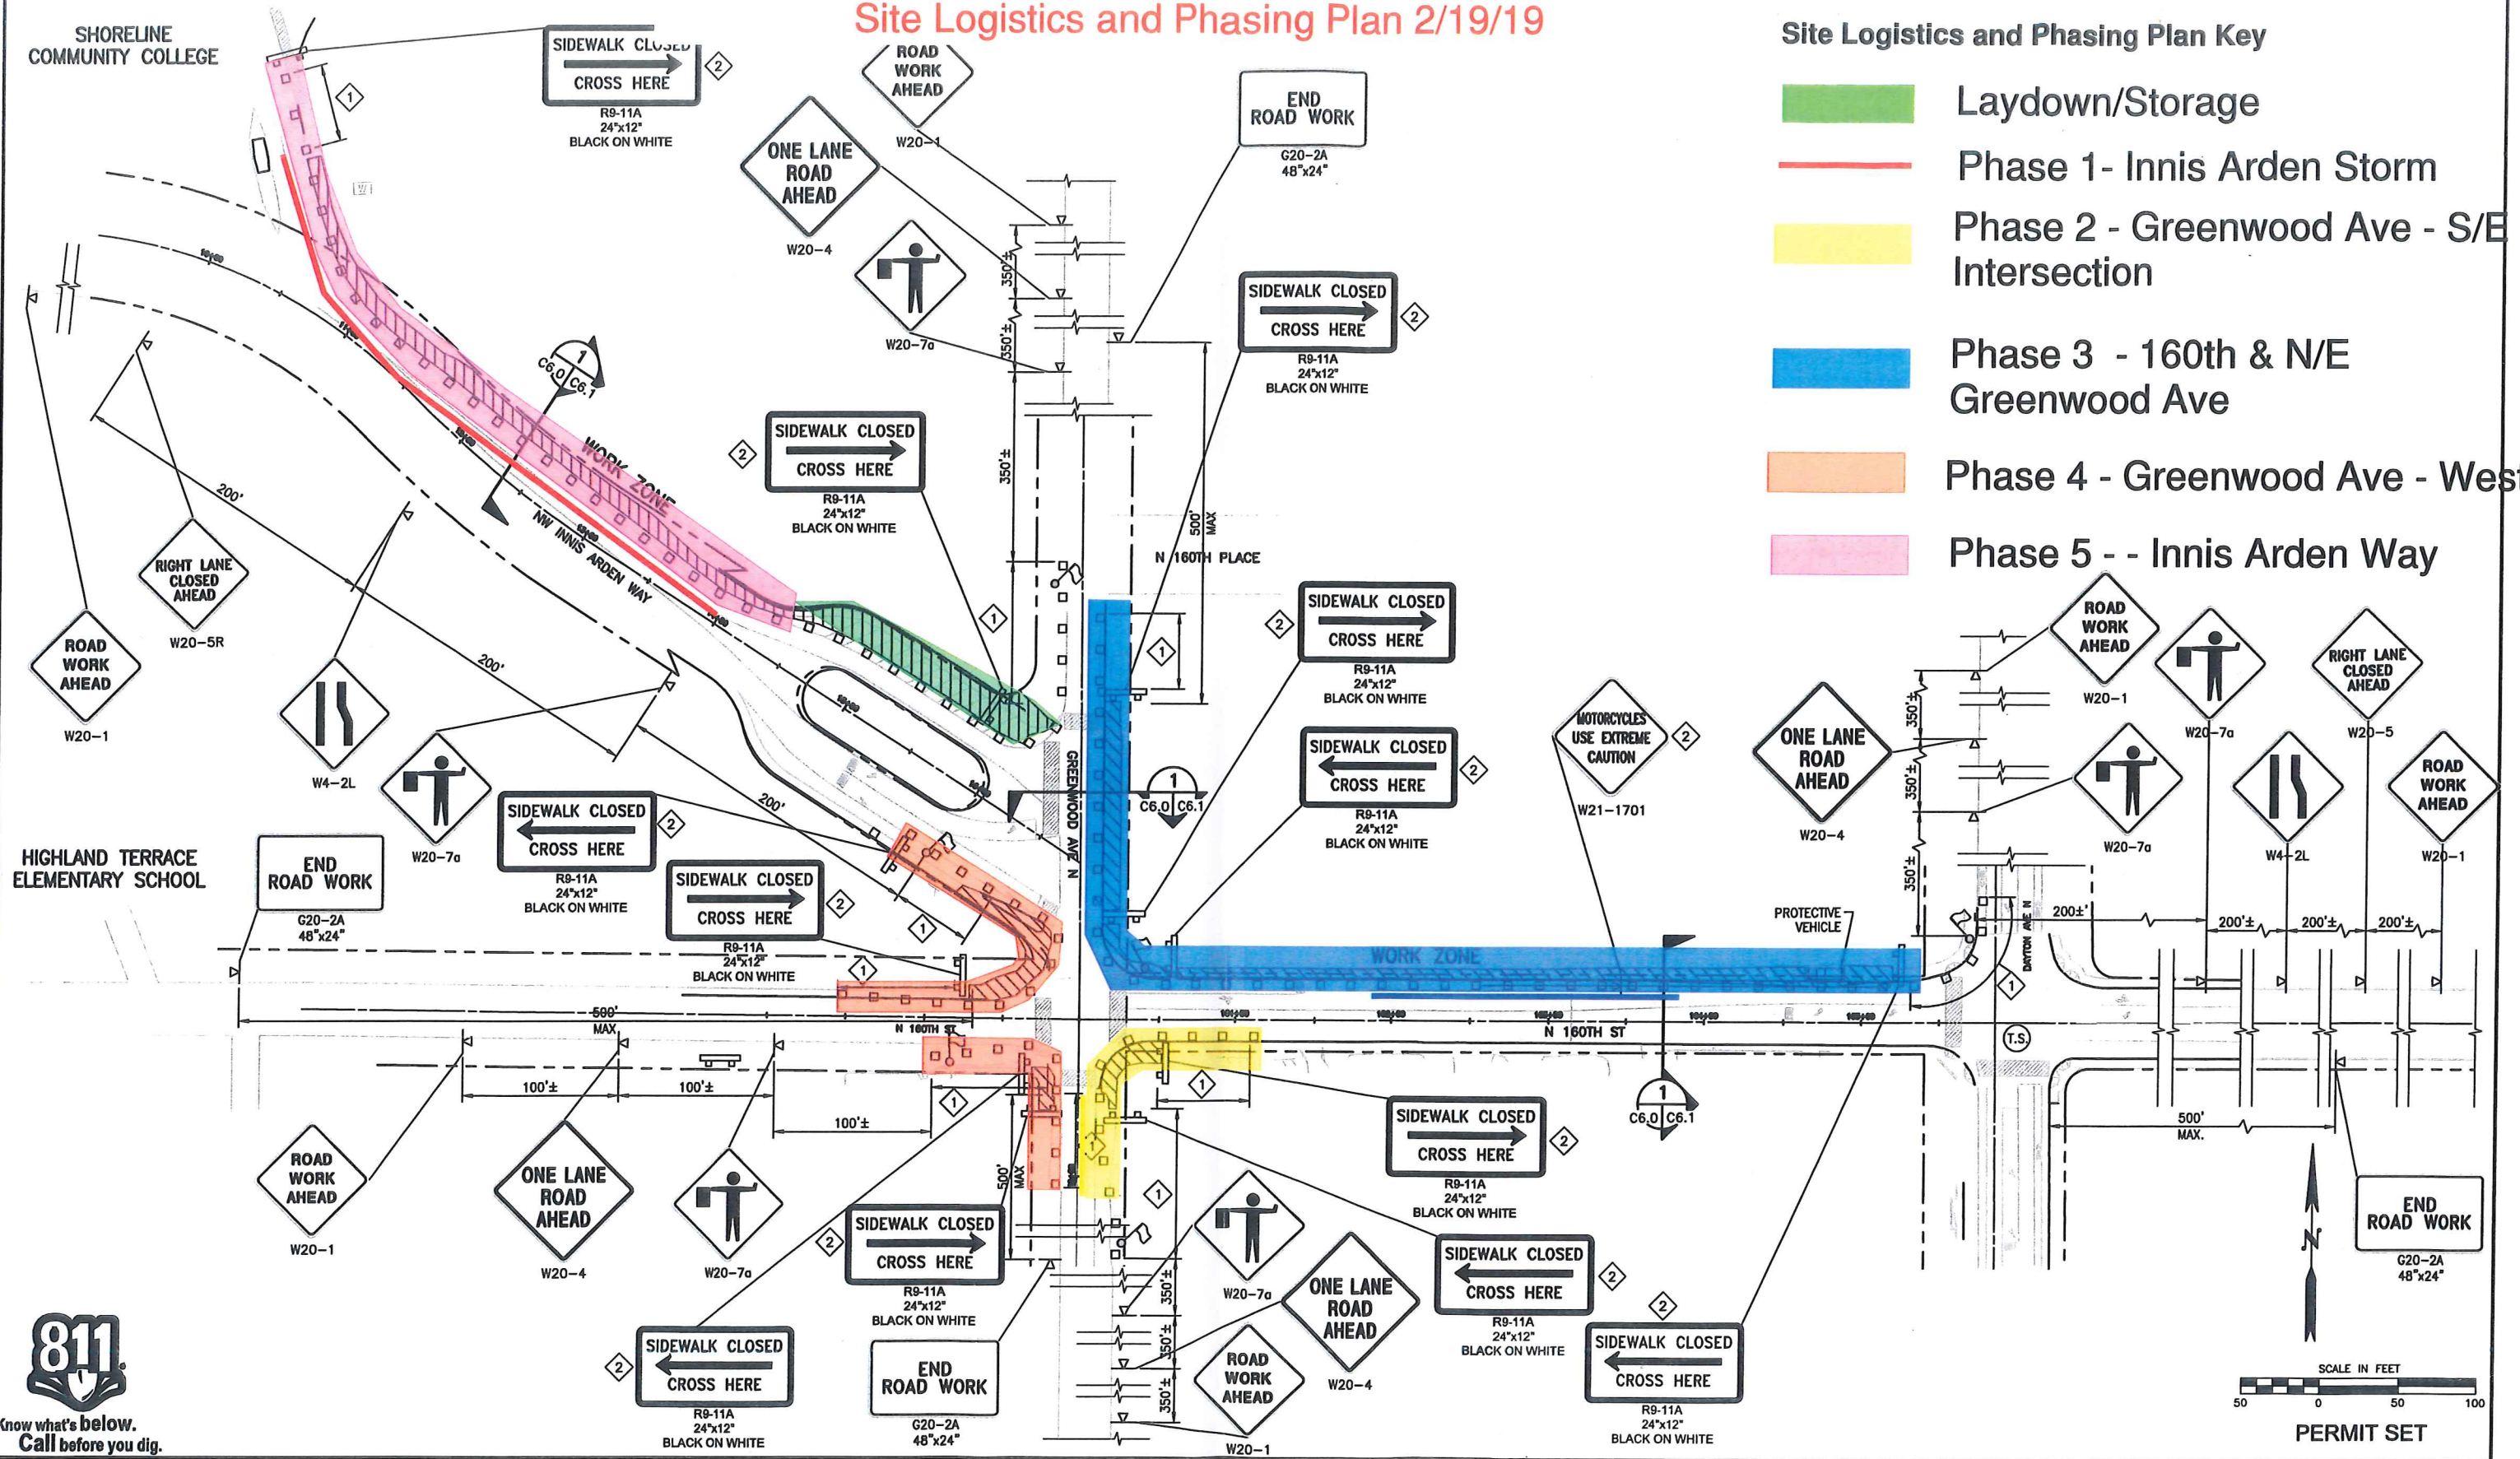


Know what's below.
Call before you dig.

PLAN CHECK	BY	DATE				
		5/18/18	PERMIT SET SUBMITTAL	MJC		
		4/6/18	PERMIT SET SUBMITTAL	MJC		
		DATE	NO.	REVISION	BY	
		DESIGNED BY:		DRAWN BY:		
		MJC		WAC		

Reid Middleton

728 134th Street SW - Suite 200
Everett, Washington 98204
Ph: 425 741-3800

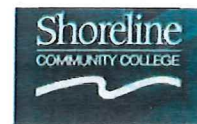

SHORELINE COMMUNITY COLLEGE
STREET FRONTAGE IMPROVEMENTS
N 160TH ST/NW INNIS ARDEN WAY - COLLEGE ENTRANCE TO DAYTON AVE. N.
TRAFFIC CONTROL PLAN

DRAWING NO.
C6.0
SHEET
27
OF
32
SHEETS